

P:\1112 - Porches at Arbor Creek\1112.2 CLUBHOUSE\04\_CD\02\_Drawings\1112.2\_A110.dwg

LOT 13

1115

1110

LOT 2

1105

1115


1110

1105

OUTER BANKS WAY

1114' 1113' 1112' 1111' 1110' 1109' 1108'

TOTAL LIVING AREA	#####
FRONT PORCH	#####
BACK PORCH	#####
TOTAL PORCH AREA	1021 SQ. FT.

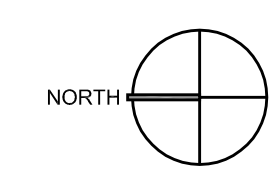

01 ARCHITECTURAL SITE PLAN  
SCALE: 1/8" = 1'

PRELIMINARY DRAWINGS  
NOT FOR CONSTRUCTION

415 Broadway  
Oklahoma City  
Oklahoma 73102



V.405.232.8787  
F.405.232.8810  
www.taparchitecture.com

ARCHITECT'S SEAL

PRELIMINARY-  
NOT FOR  
CONSTRUCTION

PROJECT

PORCHES AT ARBOR CREEK  
CLUBHOUSE  
SAINTS BOULEVARD  
EDMOND, OKLAHOMA

ISSUES  
REVISIONS

10-11-2011

SHEET  
TITLE

SITE PLAN

SHEET  
NUMBER


A110

PROJECT  
NUMBER

1112.2

All drawings and written  
materials herein constitute  
original work of  
TAParchitecture and may  
only be duplicated with their  
written consent.

P:\1112 - Porches at Arbor Creek\1112.2 CLUBHOUSE\04\_CD\02\_Drawings\1112.2\_A210.dwg

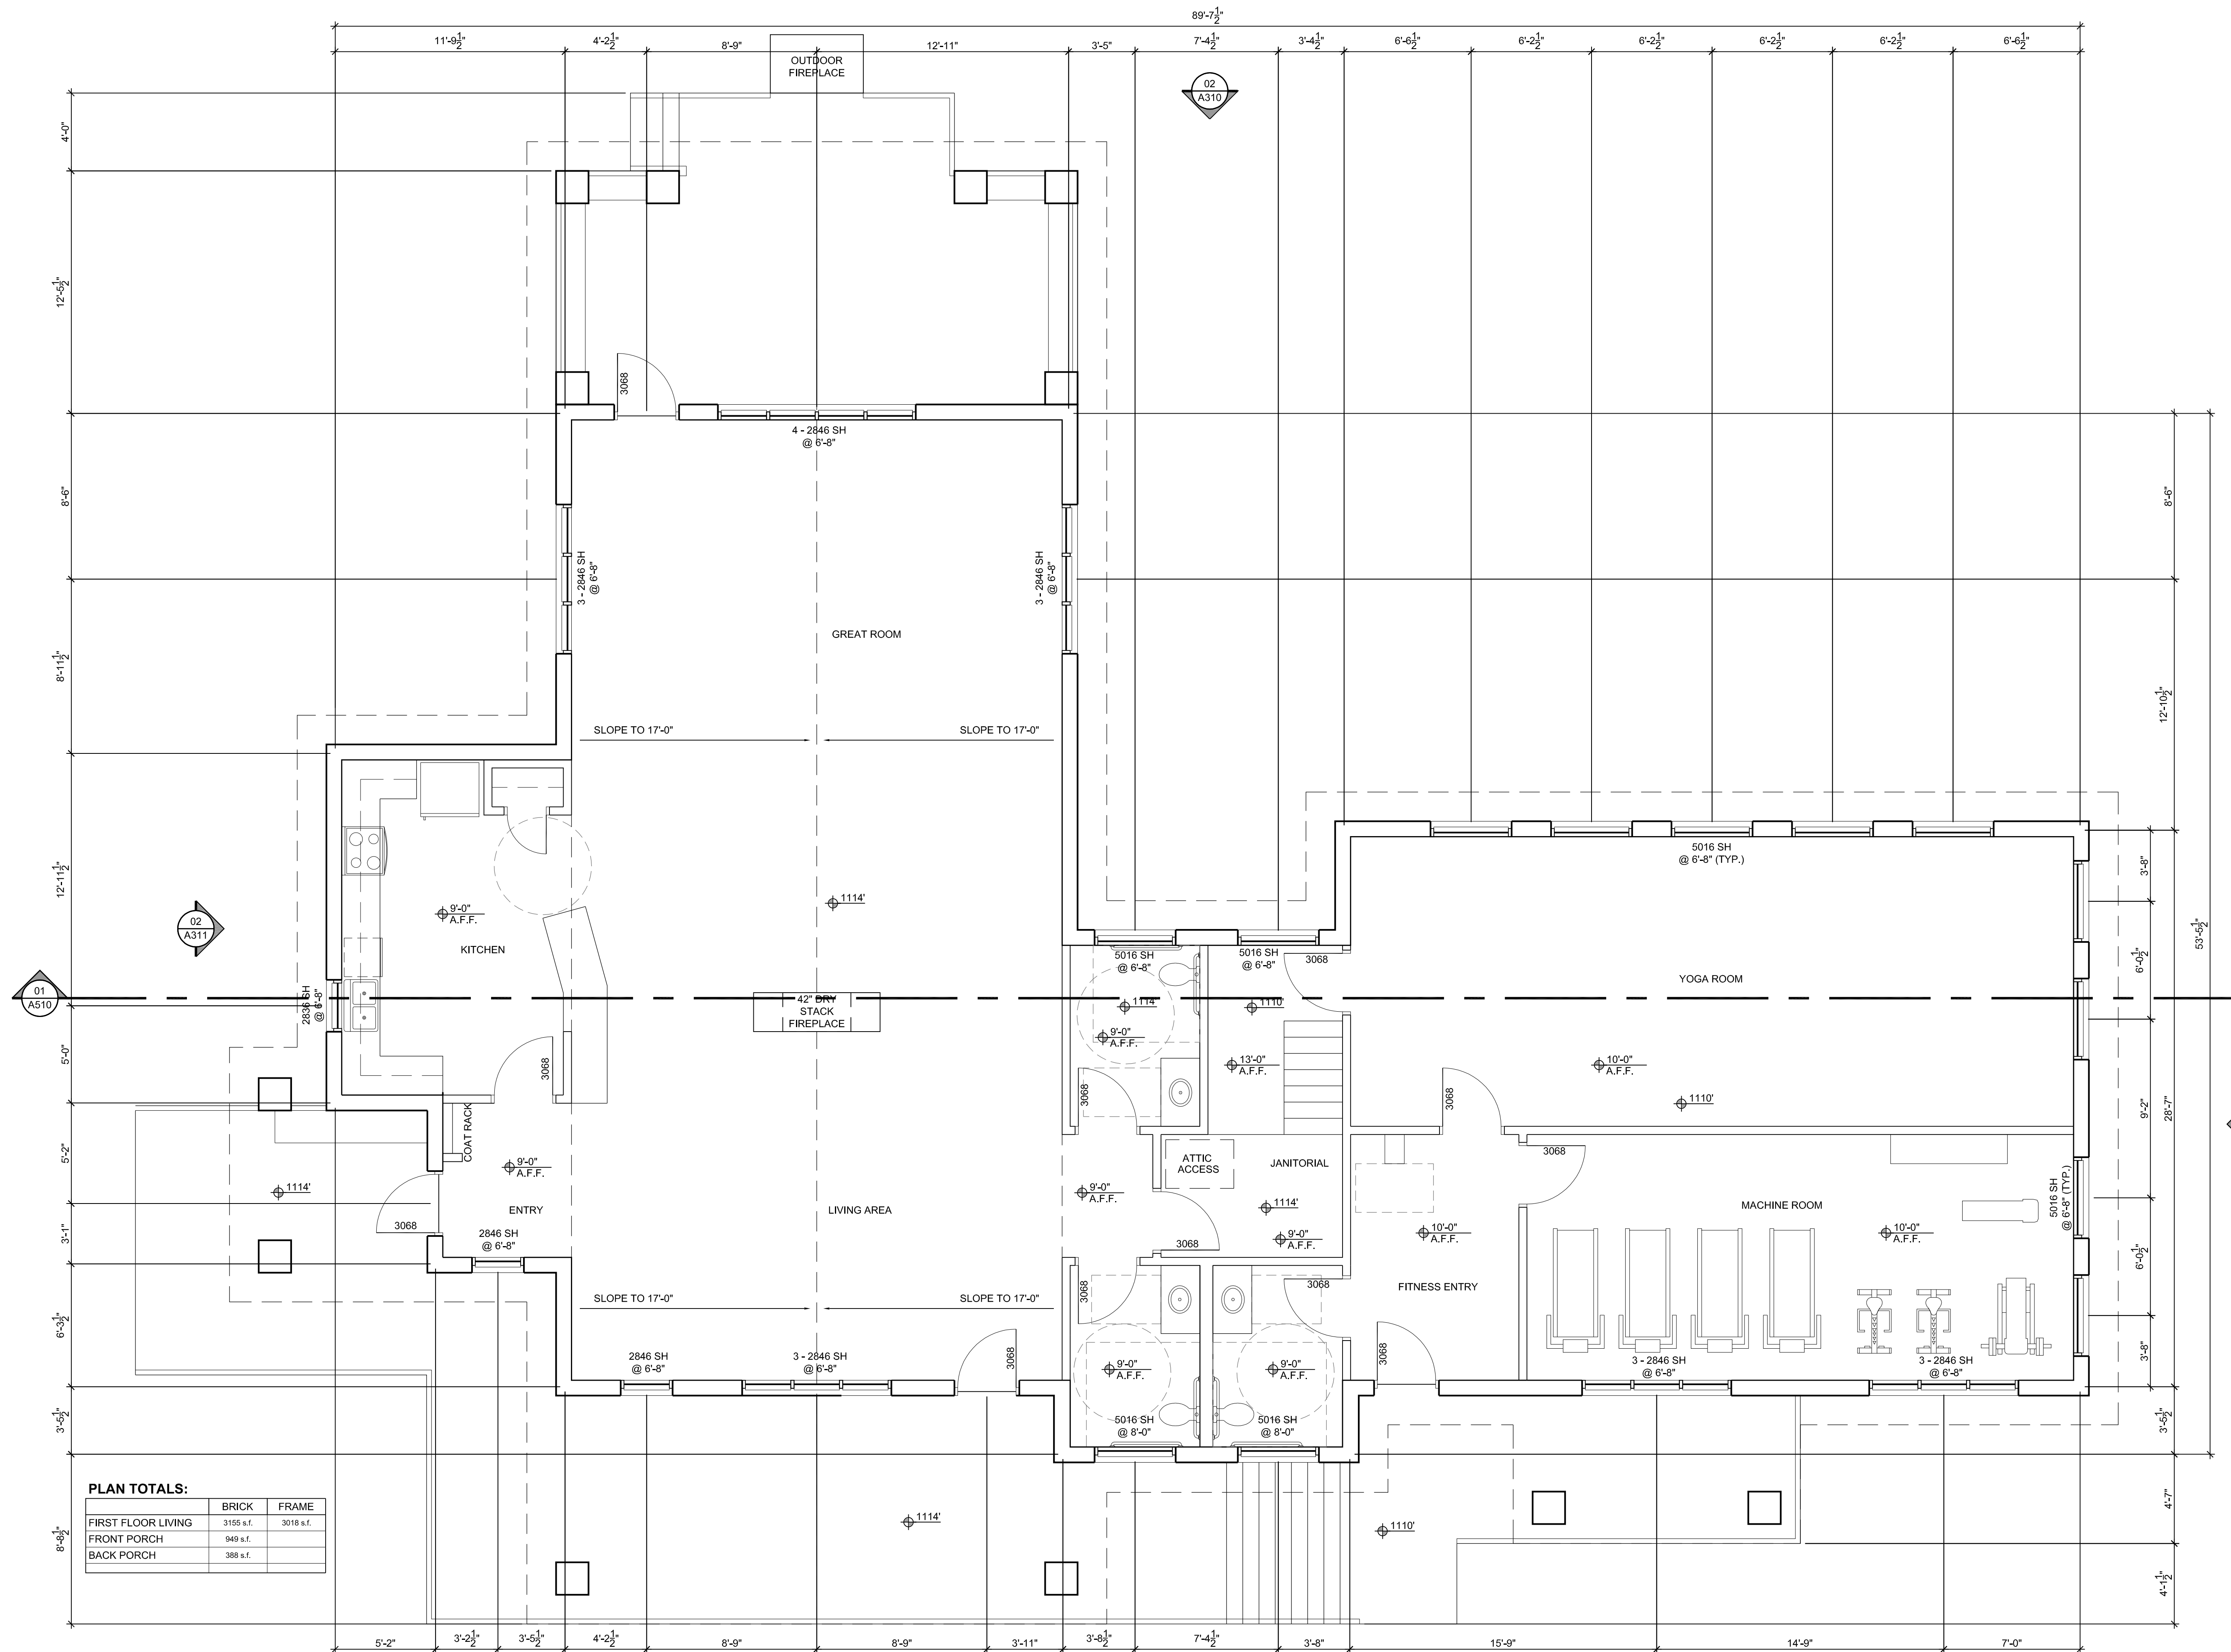

**PLAN TOTALS:**

	BRICK	FRAME
FIRST FLOOR LIVING	3155 s.f.	3018 s.f.
FRONT PORCH	949 s.f.	
BACK PORCH	388 s.f.	

**01 FLOOR PLAN**  
SCALE: 1/4" = 1'

**PRELIMINARY DRAWINGS  
NOT FOR CONSTRUCTION**

415 Broadway

Oklahoma City

Oklahoma 73102



V.405.232.8787

F.405.232.8810

www.taparchitecture.com

ARCHITECT'S  
SEAL

PRELIMINARY-  
NOT FOR  
CONSTRUCTION

PROJECT

**PORCHES AT ARBOR CREEK  
CLUBHOUSE**  
SAINTS BOULEVARD  
EDMOND, OKLAHOMA

ISSUES  
REVISIONS

10-11-2011

SHEET  
TITLE

FLOOR PLAN


SHEET  
NUMBER

**A210**


PROJECT  
NUMBER

1112.2

All drawings and written  
materials herein constitute  
original work of  
TAParchitecture and may  
only be duplicated with their  
written consent.

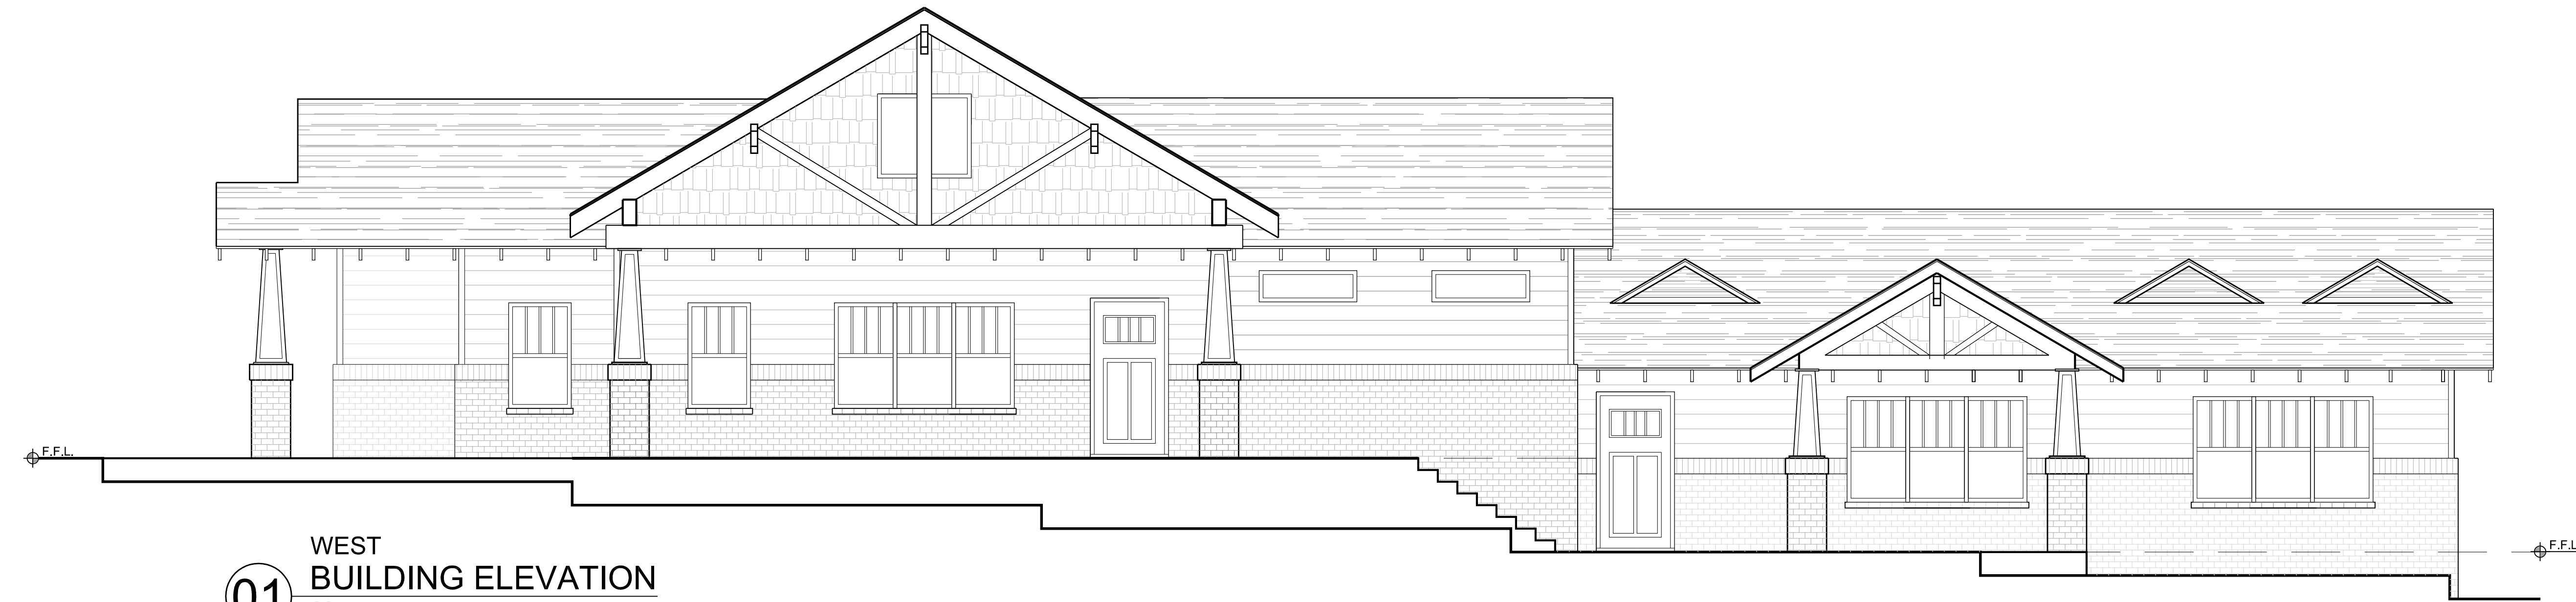

**01** WEST  
BUILDING ELEVATION  
SCALE: 1/4" = 1'

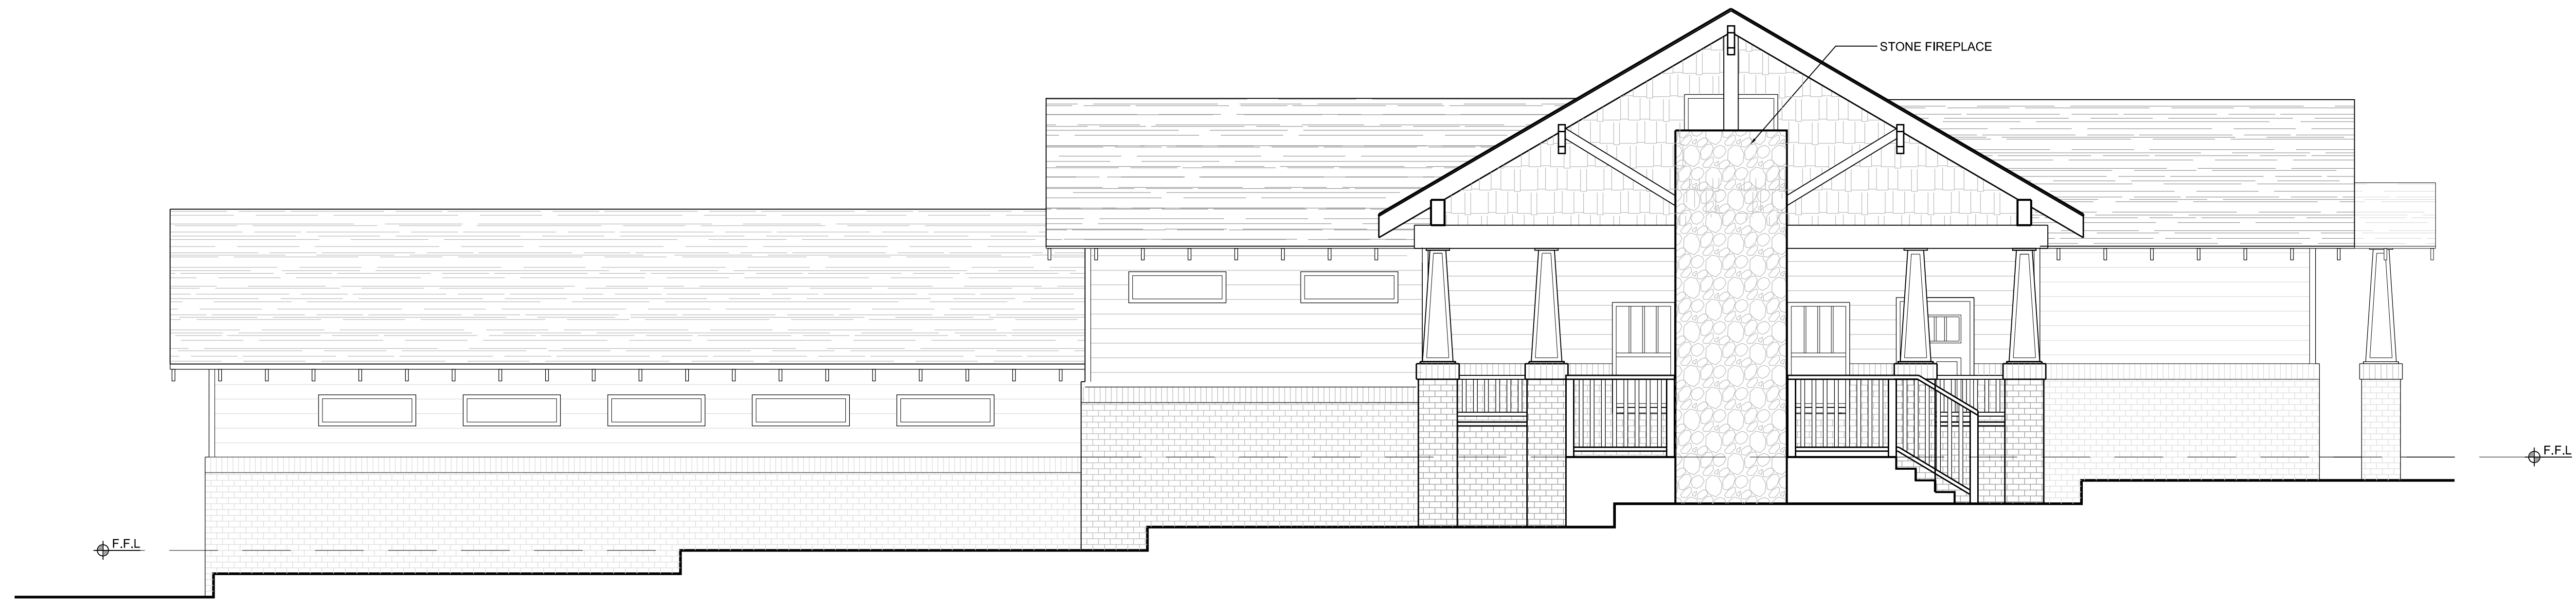

**02** EAST  
BUILDING ELEVATION  
SCALE: 1/4" = 1'

P:\1112 - Porches at Arbor Creek\1112.2 CLUBHOUSE\04\_CD\02\_Drawings\1112.2\_A310.dwg

415 Broadway  
Oklahoma City  
Oklahoma 73102



V.405.232.8787

F.405.232.8810

www.taparchitecture.com

ARCHITECT'S  
SEAL

PRELIMINARY-  
NOT FOR  
CONSTRUCTION

PROJECT

PORCHES AT ARBOR CREEK  
**CLUBHOUSE**  
SAINT'S BOULEVARD  
EDMOND, OKLAHOMA

ISSUES  
REVISIONS  
10-11-2011

SHEET  
TITLE  
BUILDING ELEVATIONS

SHEET  
NUMBER

**A310**

PROJECT  
NUMBER

1112.2

All drawings and written  
materials herein constitute  
original work of  
TAParchitecture and may  
only be duplicated with their  
written consent.

PRELIMINARY DRAWINGS  
NOT FOR CONSTRUCTION



PRELIMINARY - NOT FOR CONSTRUCTION


PORCHES AT ARBOR CREEK CLUBHOUSE  
SAINTS BOULEVARD  
EDMOND, OKLAHOMA

10-11-2011


BUILDING ELEVATIONS

A311

1112.2

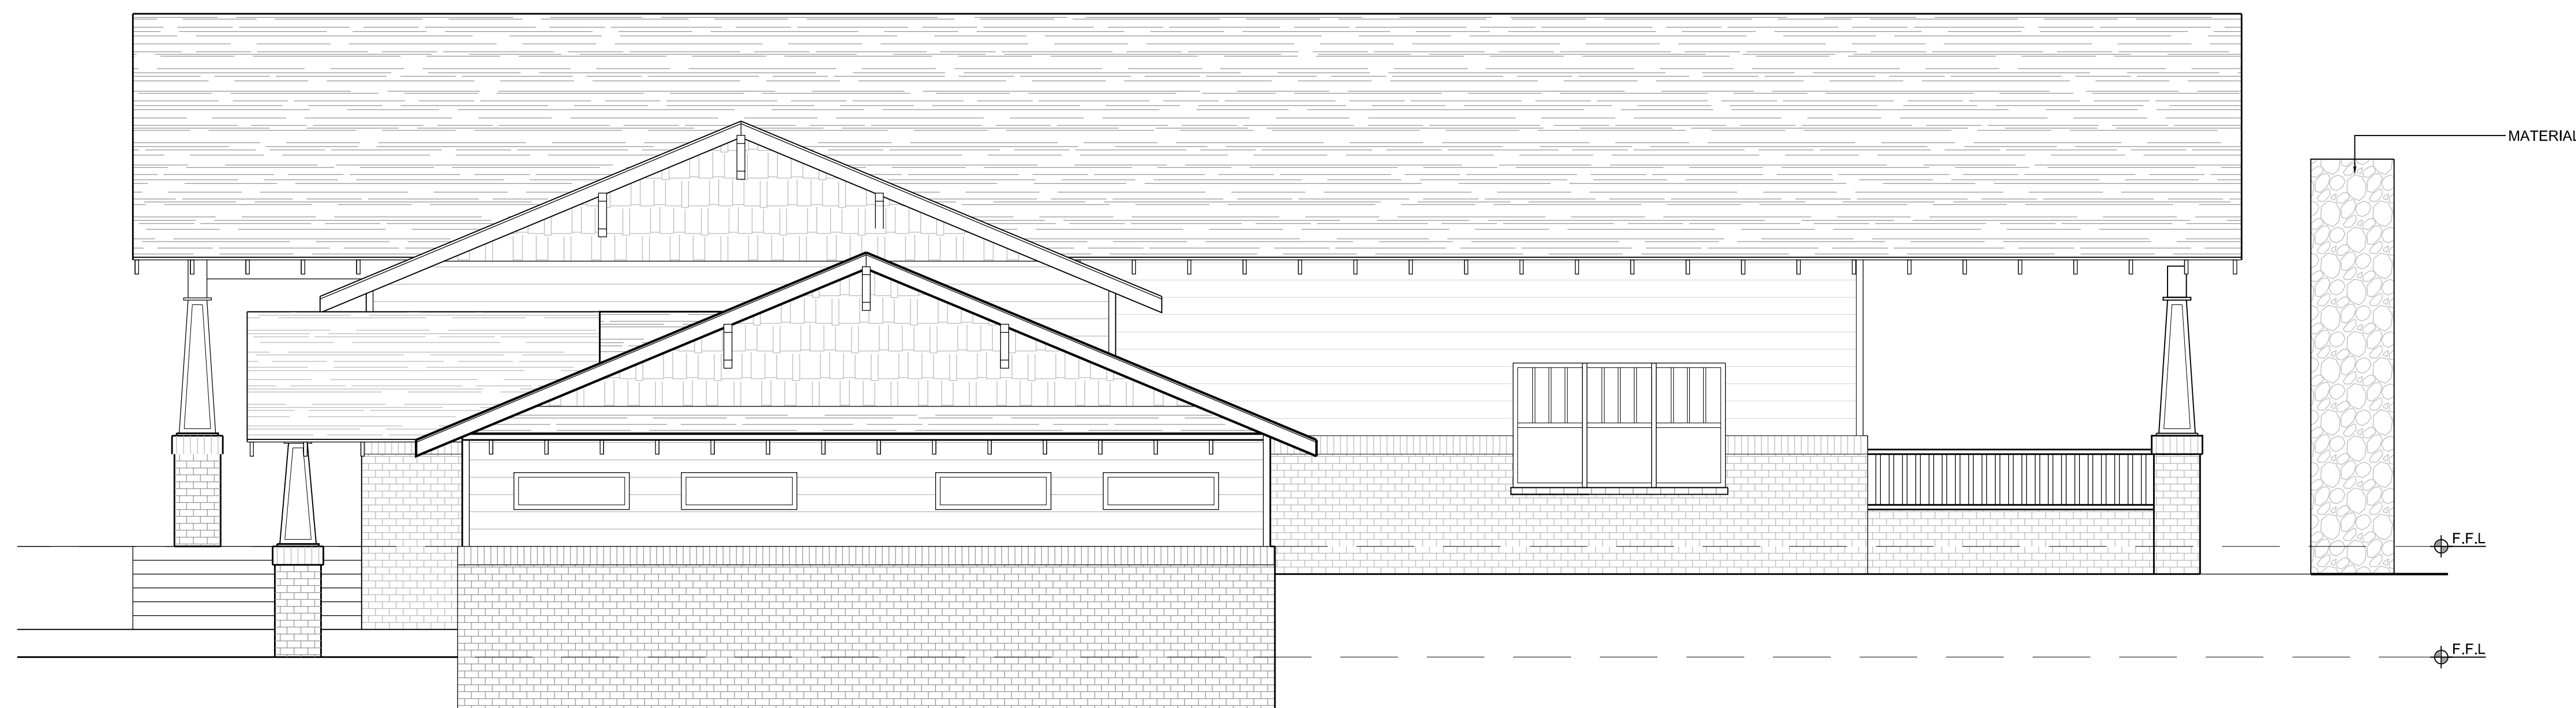

**01** SOUTH BUILDING ELEVATION  
SCALE: 1/4" = 1'

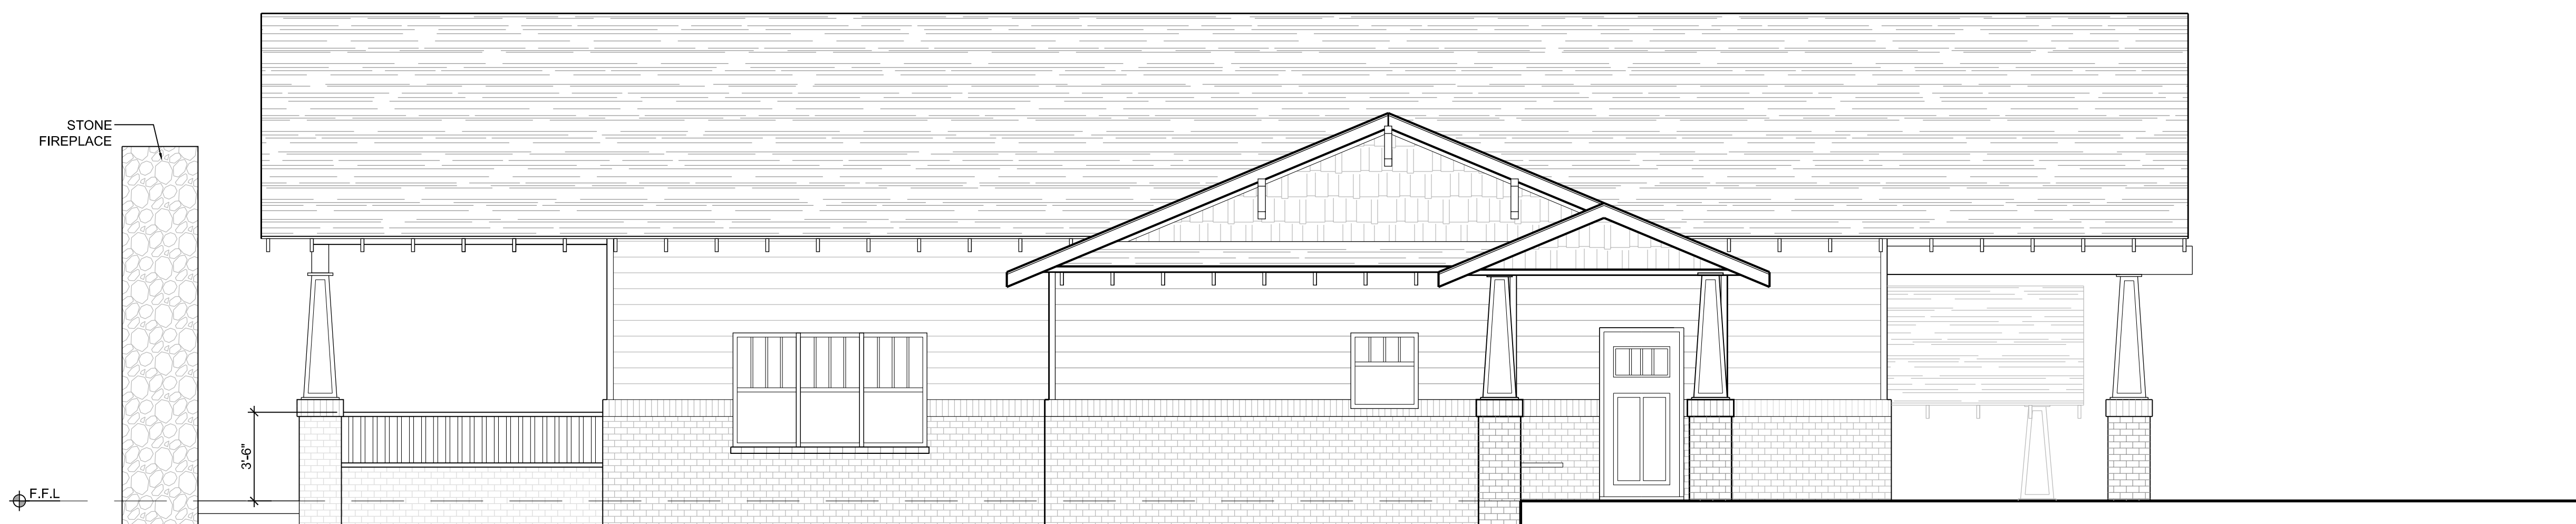

**02** NORTH BUILDING ELEVATION  
SCALE: 1/4" = 1'